


33880

The Municipality of Stanley, Town of Toombul, Council of the Shire of Toombul on the 12th day of March 1954, has resolved to purchase the land shown on this plan for the purpose of a public road.

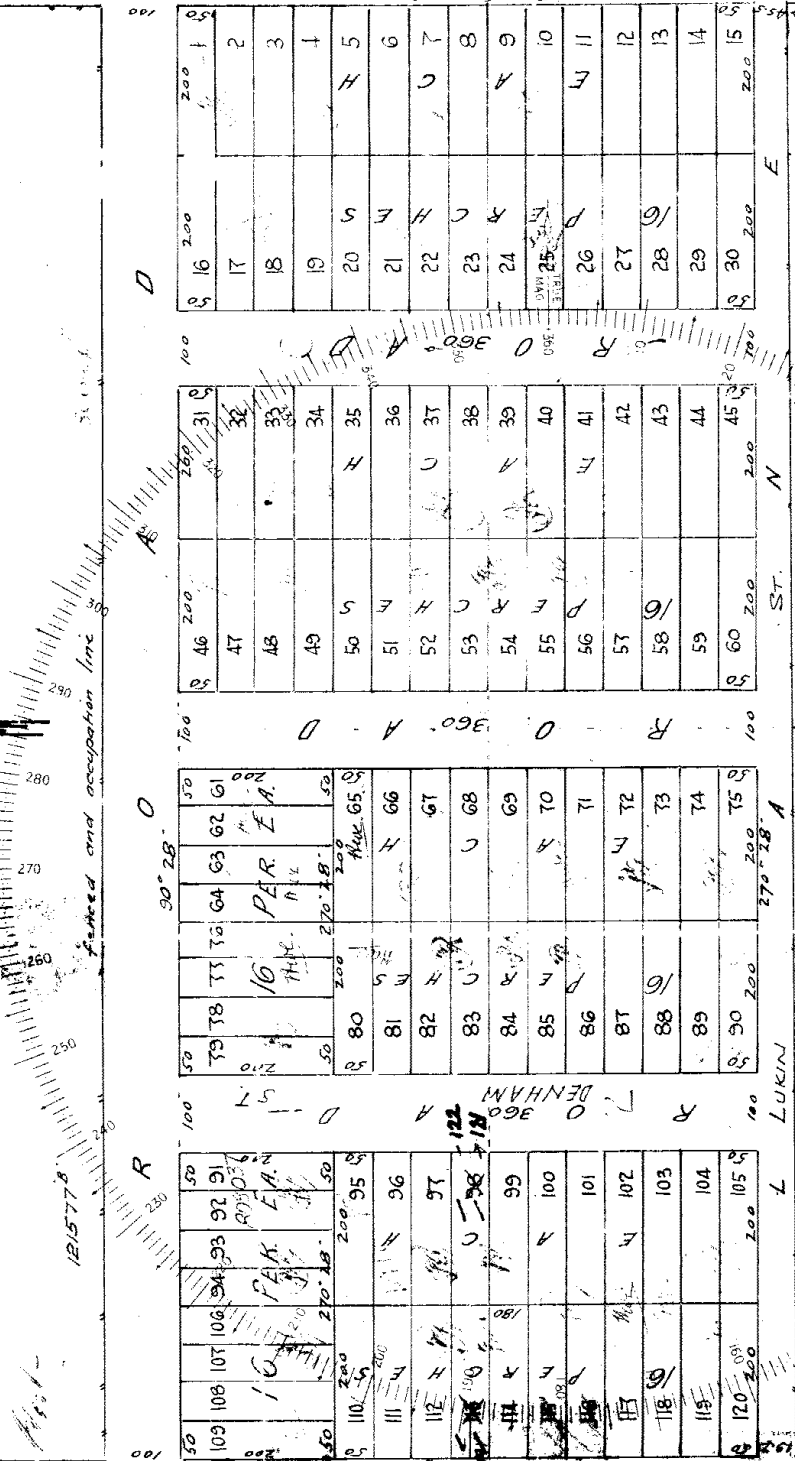

As Proprietor of this land, I agree to this Plan of subdivisions, and dedicate the new roads shown hereon to public use.

Signature of Proprietor: *[Handwritten Signature]*

33880

FOR OFFICE USE ONLY  
 See Plan No. 55555  
 See Plan No. 80153  
 See Plan No. 80765  
 Results: 11/27/54  
 Res. 46, 47  
 Res. 89, 90  
 Results: 009, 017  
 Res. 115, 116  
 Res. 102 & 103 see 1613860  
 Res. 115 & 116 see 1865556  
 Res. 75 see (Ent) Plan 194126  
 Lots 91 & 92 see Plan No 888037  
 Lots 72 & 73 see 1592825  
 Lots 106 & 107 see Plan 8555335

FOR OFFICE USE ONLY  
 See Plan No. 55555  
 See Plan No. 80153  
 See Plan No. 80765  
 Results: 11/27/54  
 Res. 46, 47  
 Res. 89, 90  
 Results: 009, 017  
 Res. 115, 116  
 Res. 102 & 103 see 1613860  
 Res. 115 & 116 see 1865556  
 Res. 75 see (Ent) Plan 194126  
 Lots 91 & 92 see Plan No 888037  
 Lots 72 & 73 see 1592825  
 Lots 106 & 107 see Plan 8555335

**33880**

**SURVEY**

OF SUBDIVISIONS 1 to 120 of Subs. 1, 2, 6 & 8 of

OF ALLOTMENT OR PORTION NO. 5

OF SECTION \_\_\_\_\_

COUNTY OF Stanley

TOWNSHIP OF TOOMBUL

Cat. No. T 12

**33880** **CISP**

For Additional Plans  
Document Notings  
Refer to CISP

1 to 97.  
99 to 112  
114 to 124  
33880.